


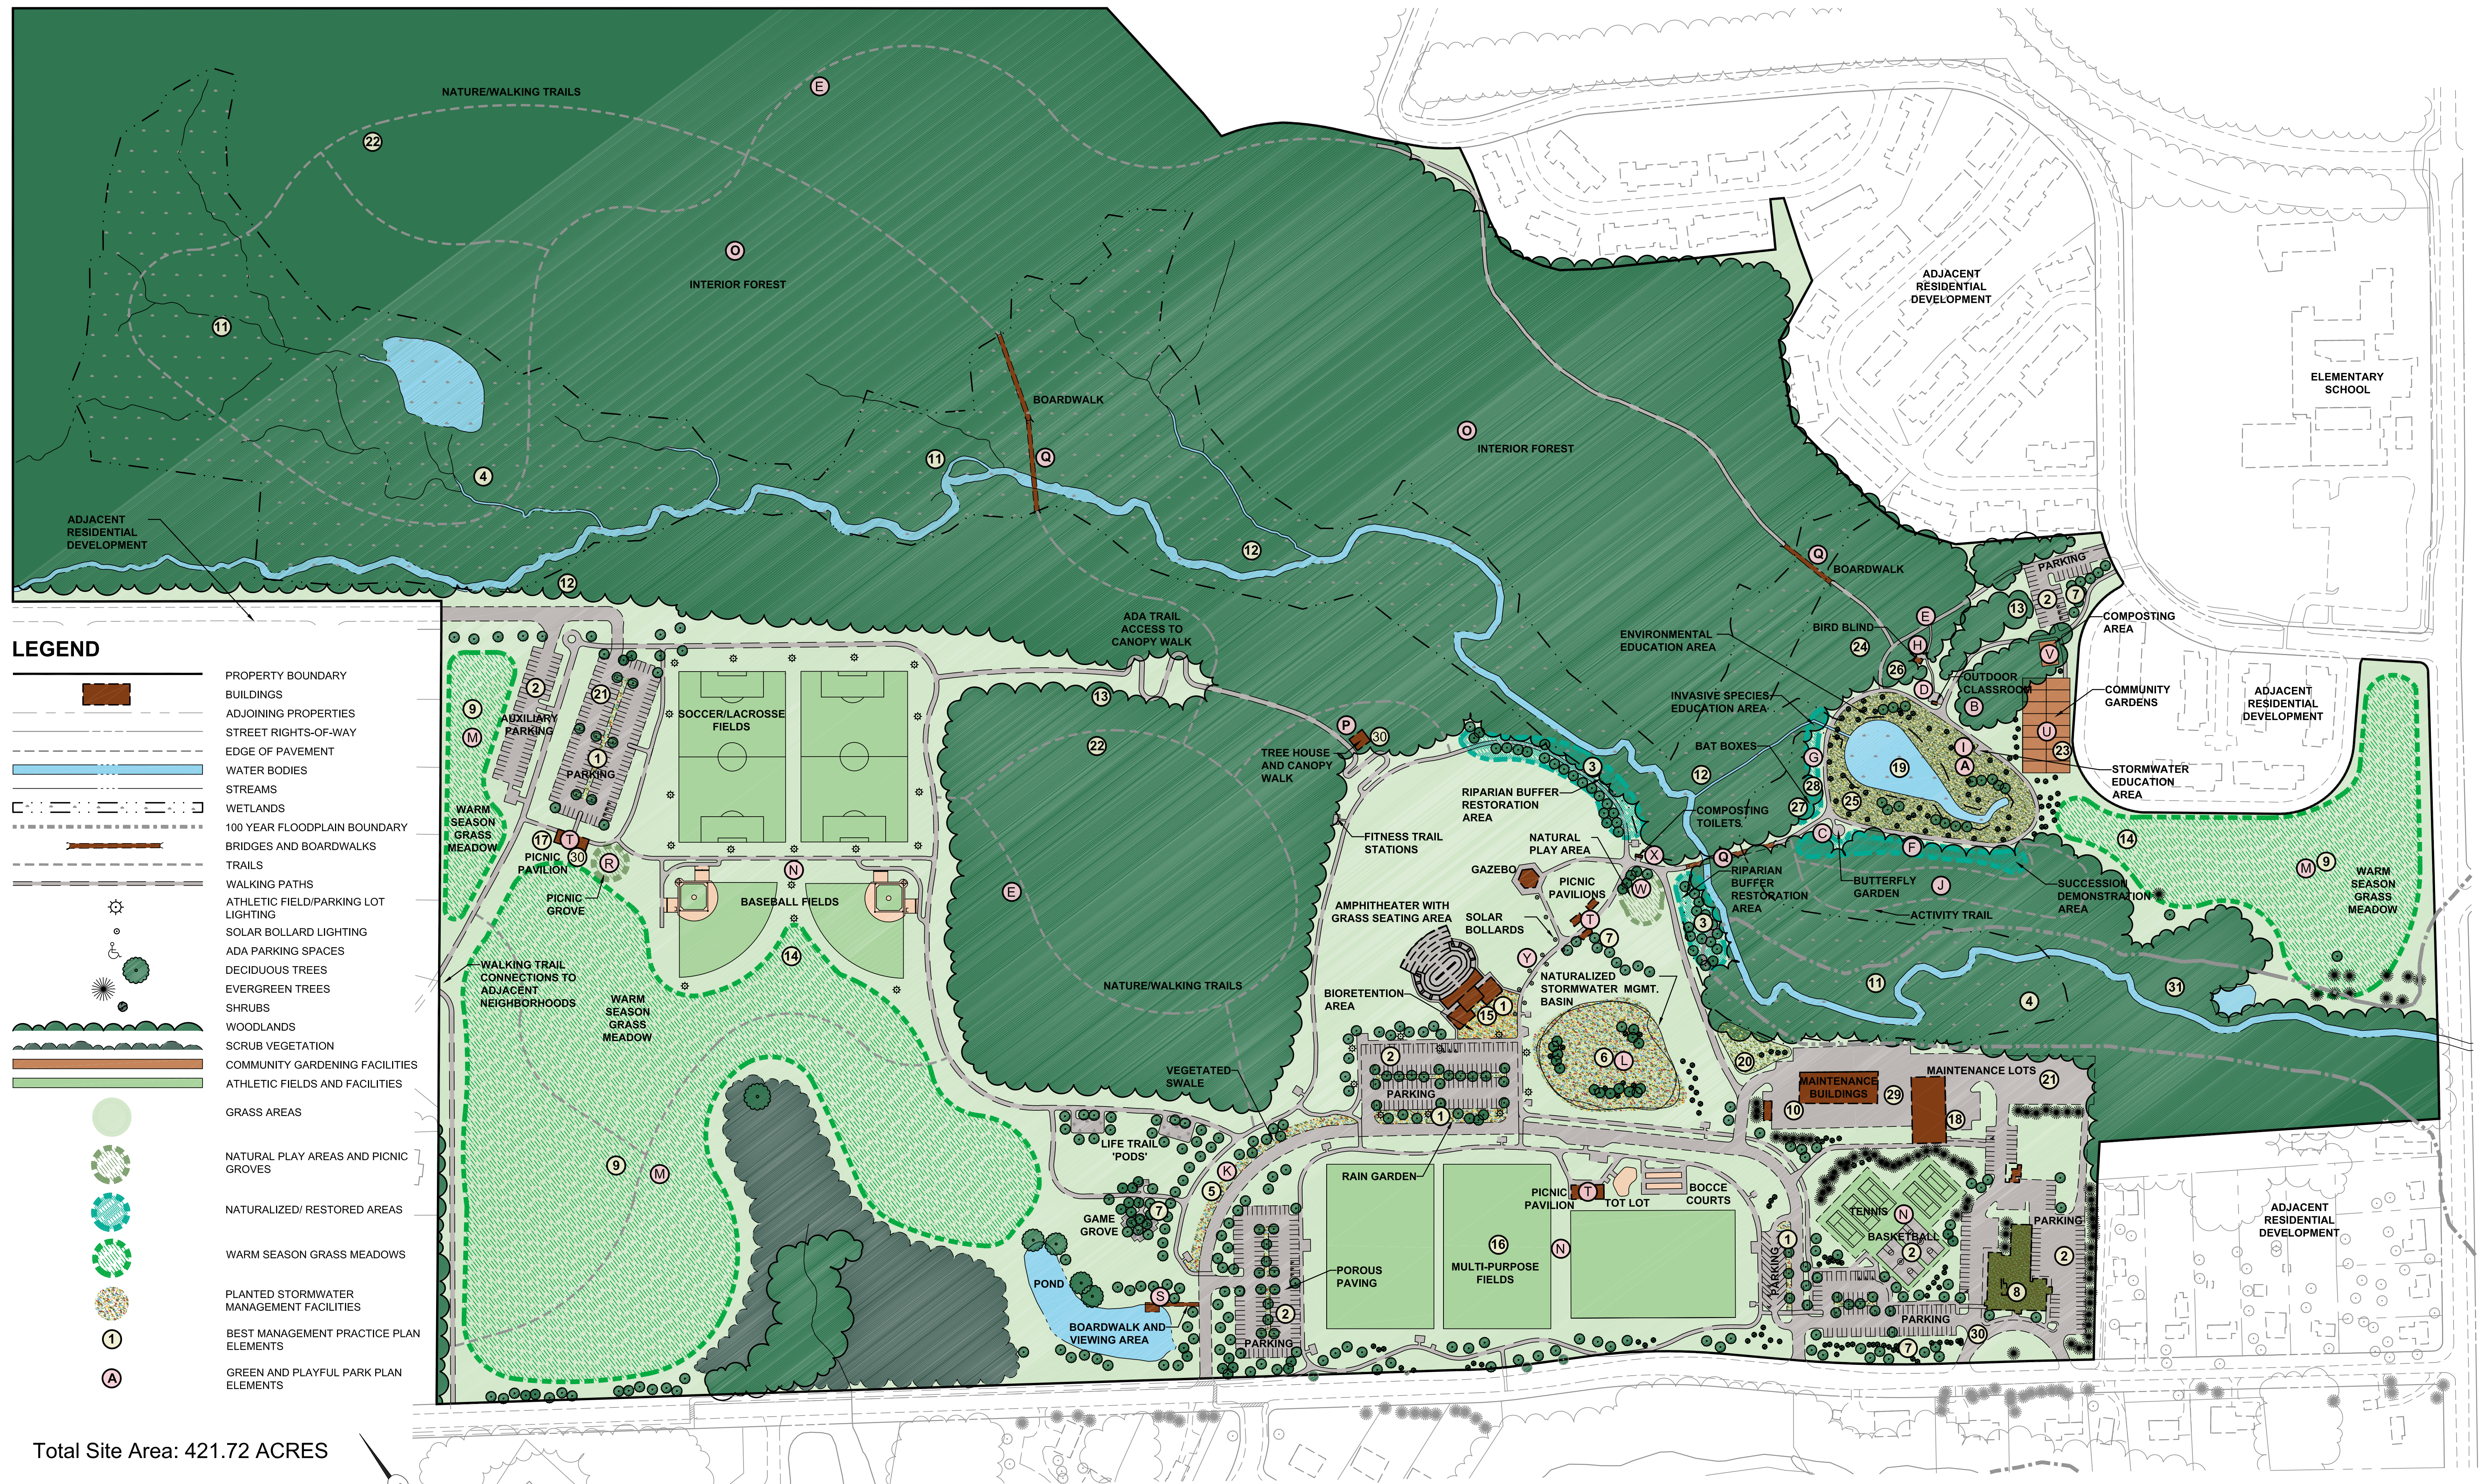

PENNSYLVANIA'S INTERACTIVE SUSTAINABLE PARK DESIGN MODEL

Boucher & James, Inc.
CONSULTING ENGINEERS
DOYLESTOWN STROUDSBURG MORGANTOWN
CORPORATE HEADQUARTERS: 1456 FERRY RD, BUILDING 500, DOYLESTOWN, PA. 18901
VOICE: (215) 345-9400 FAX: (215) 345-9401

